
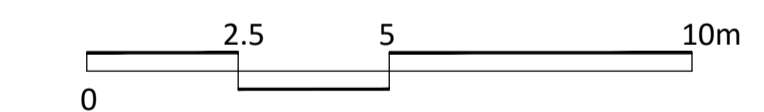


Report all discrepancies, errors and omissions. Verify all dimensions on site before commencing any work on site or preparing shop drawings. All materials, components and workmanship are to comply with the relevant British Standards, Codes of Practice, and appropriate manufacturers recommendations that from time to time shall apply. For all specialist work, see relevant specialist manufacturers drawings.

This drawing and design are copyright of The Property Design Studio Ltd.

Revision	Date	Initial

- KEY**
- ROOT PROTECTION AREA
  - GRAVEL DRIVE AND PARKING AREA
  - 450x450MM PAVING SLABS (BUFF) TO REAR PATHS, PATIOS AND BIN STORAGE AND COLLECTION AREA. PAVING TO PROVIDE 1.2 X 1.2M LEVEL LANDING TO LEVEL THRESHOLD OF ENTRANCE DOOR
  - BIN STORAGE AREA

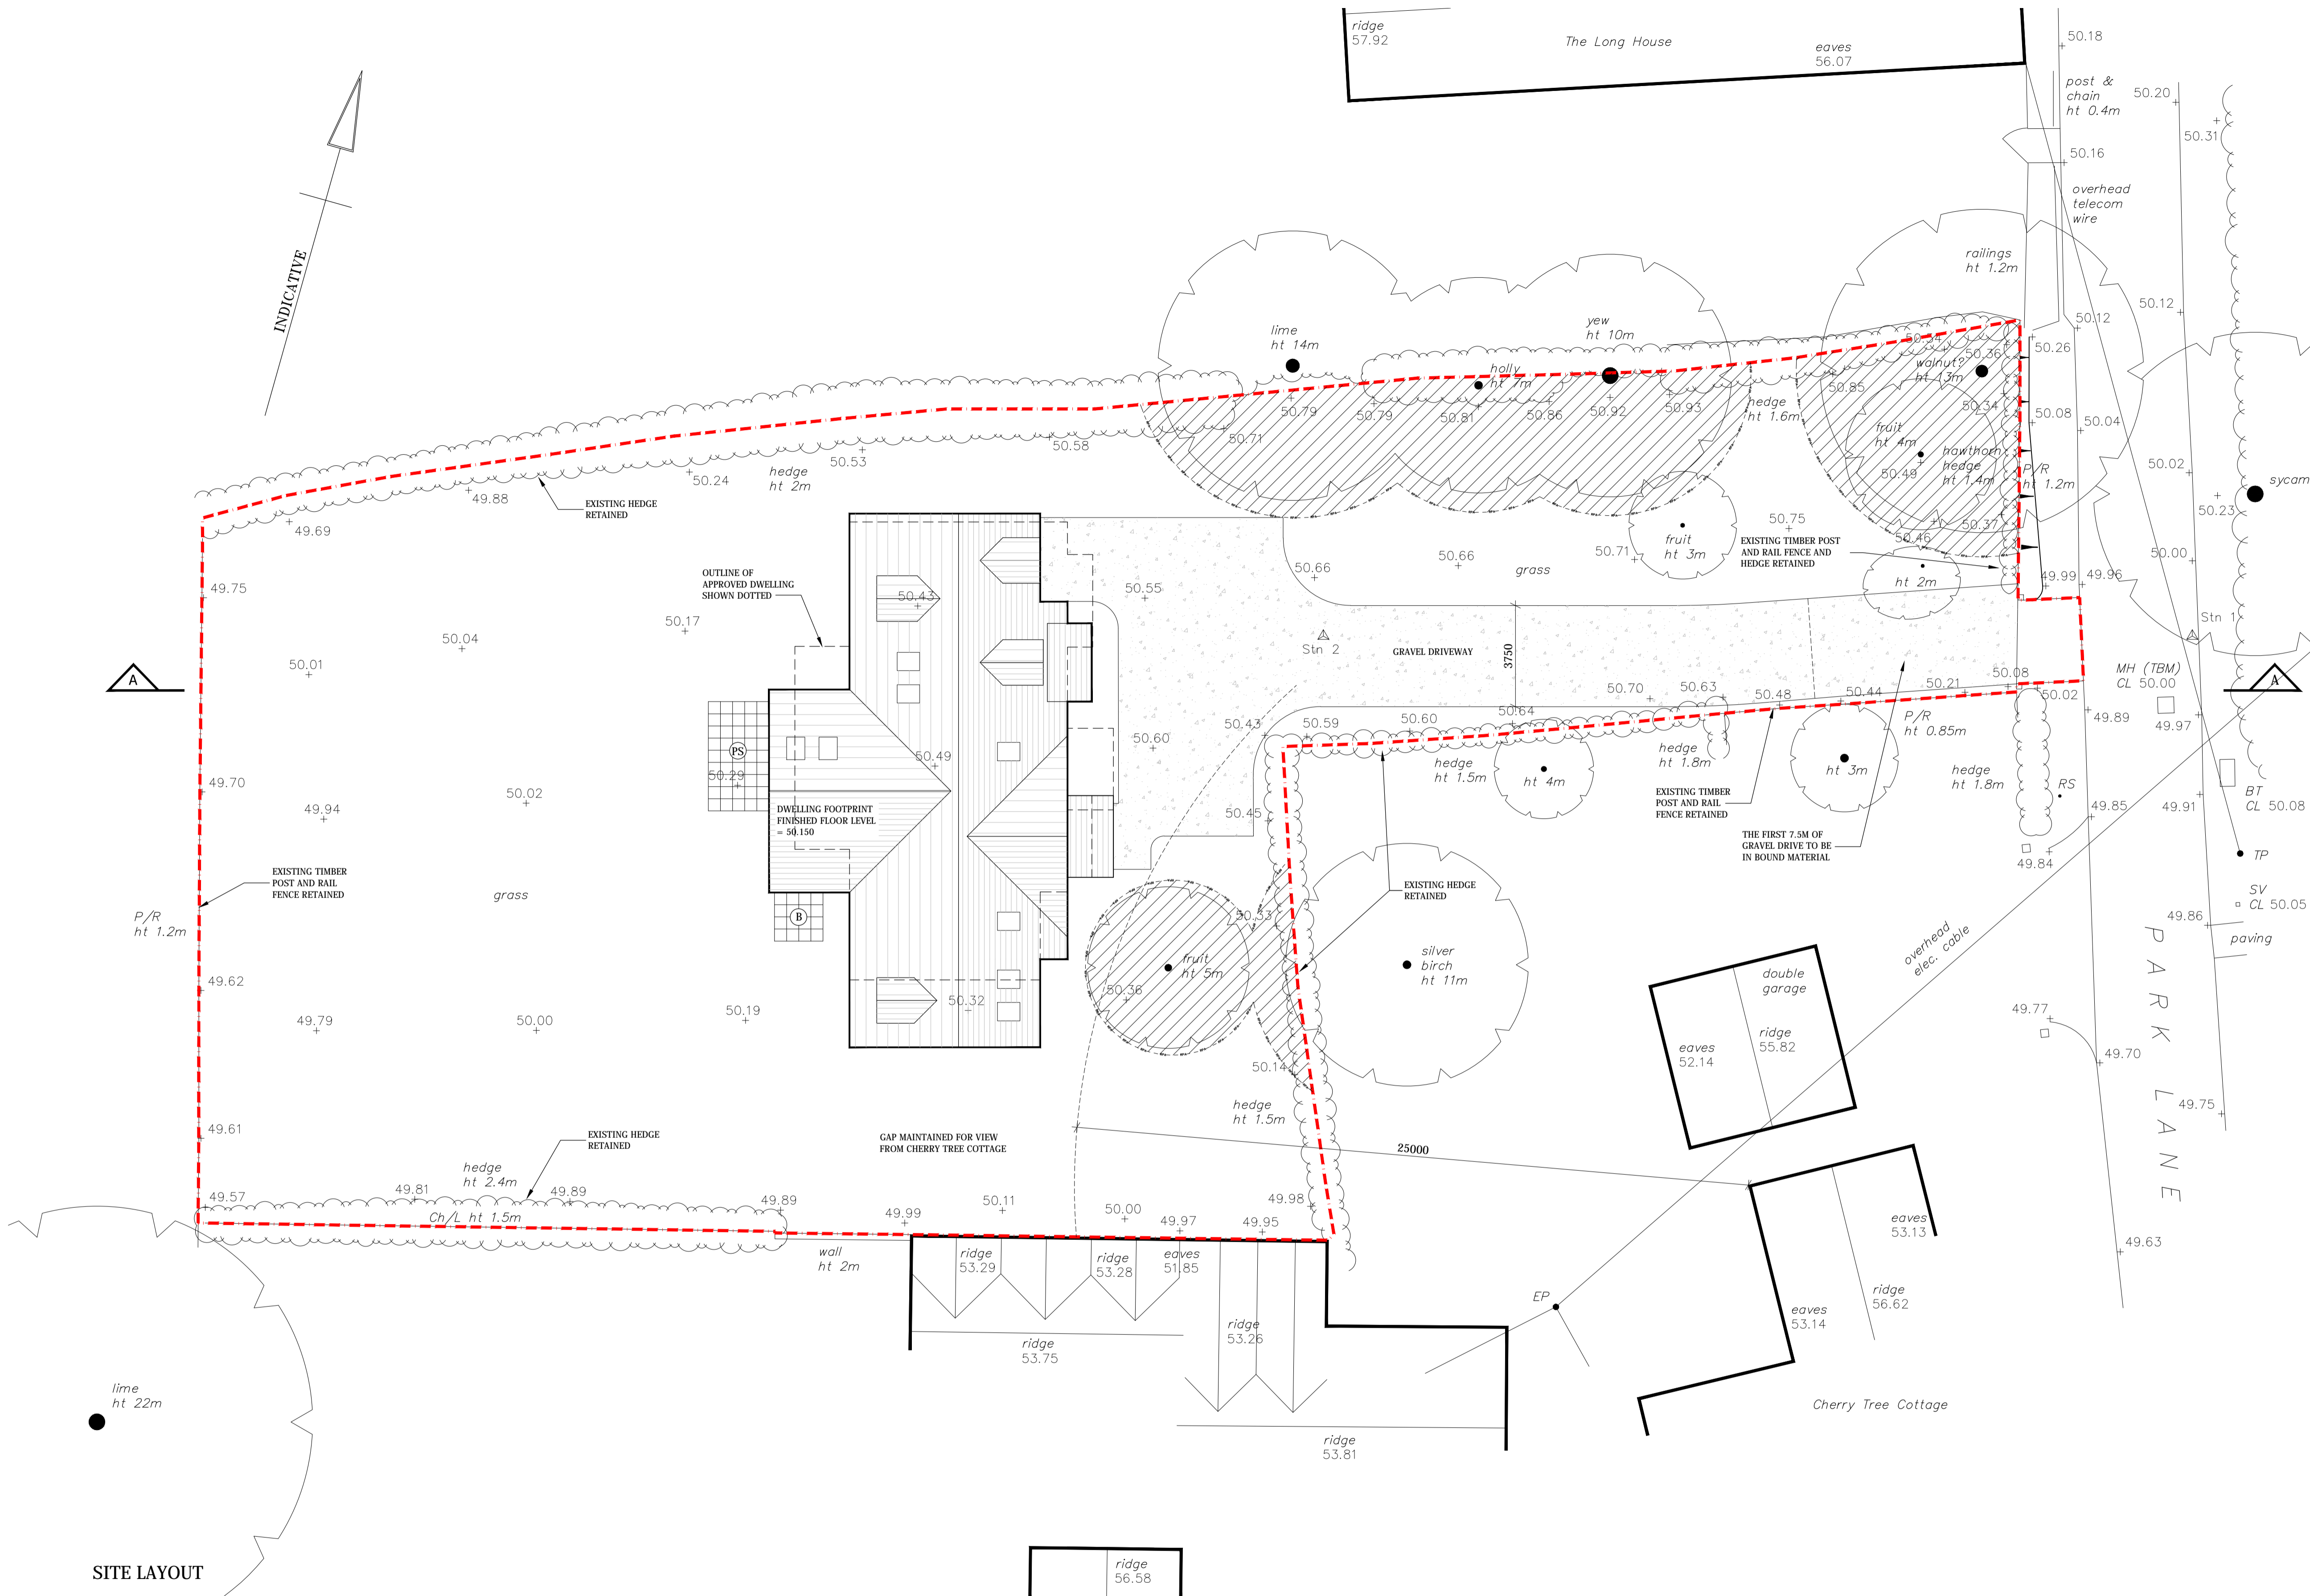


Status  
**PLANNING**

Project  
**LAND ADJACENT TO CHERRY TREE COTTAGE PARK LANE, GREAT ALNE FOR IWAN JONES**

Drawing Title  
**SITE LAYOUT AND SITE SECTION**


Date	Scale	Drawn by
03.09.2016	1:125 @ A1 1:250 @ A3	NP
Project No	Drawing No	Revision
1069	100	-

THE PROPERTY DESIGN STUDIO LTD  
ASHTON GROVE  
BALL HILL  
NEWBURY  
BERKSHIRE  
RG20 0NL

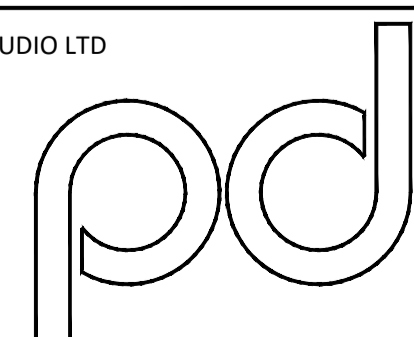

T : 01635 254910  
M : 07917 203071  
E : nick@pdstudio.co.uk

SITE LAYOUT

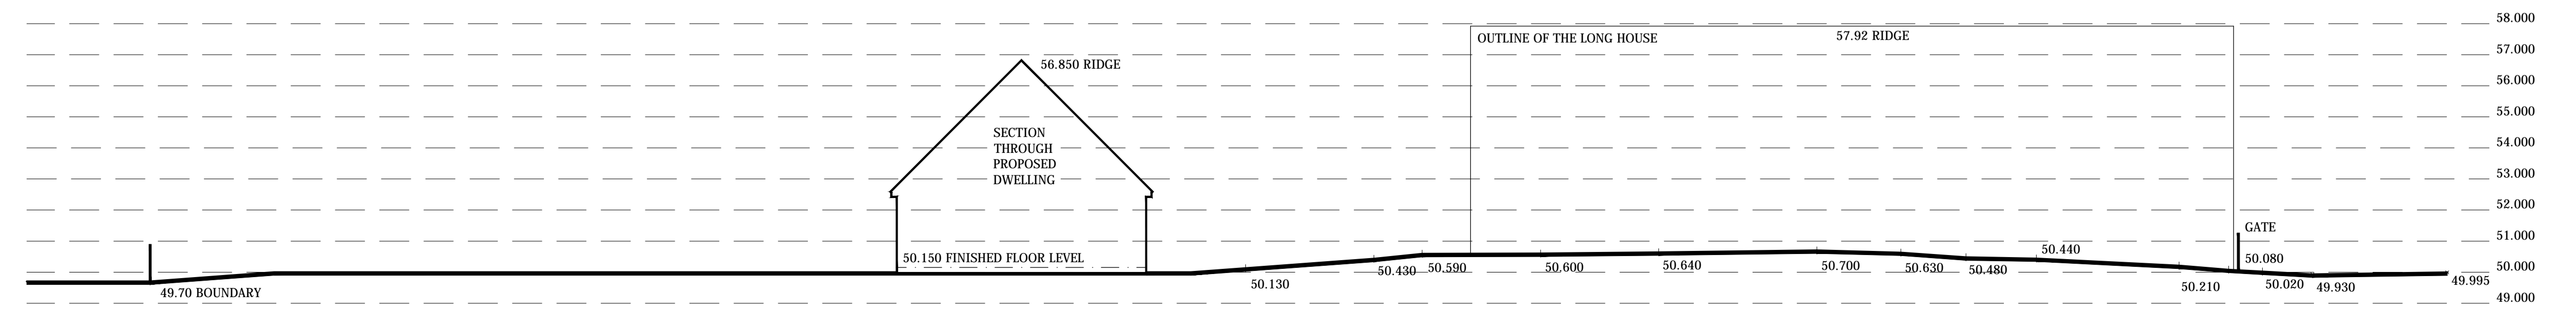

SECTION A-A